


MARQUETTE - UPPER YARD

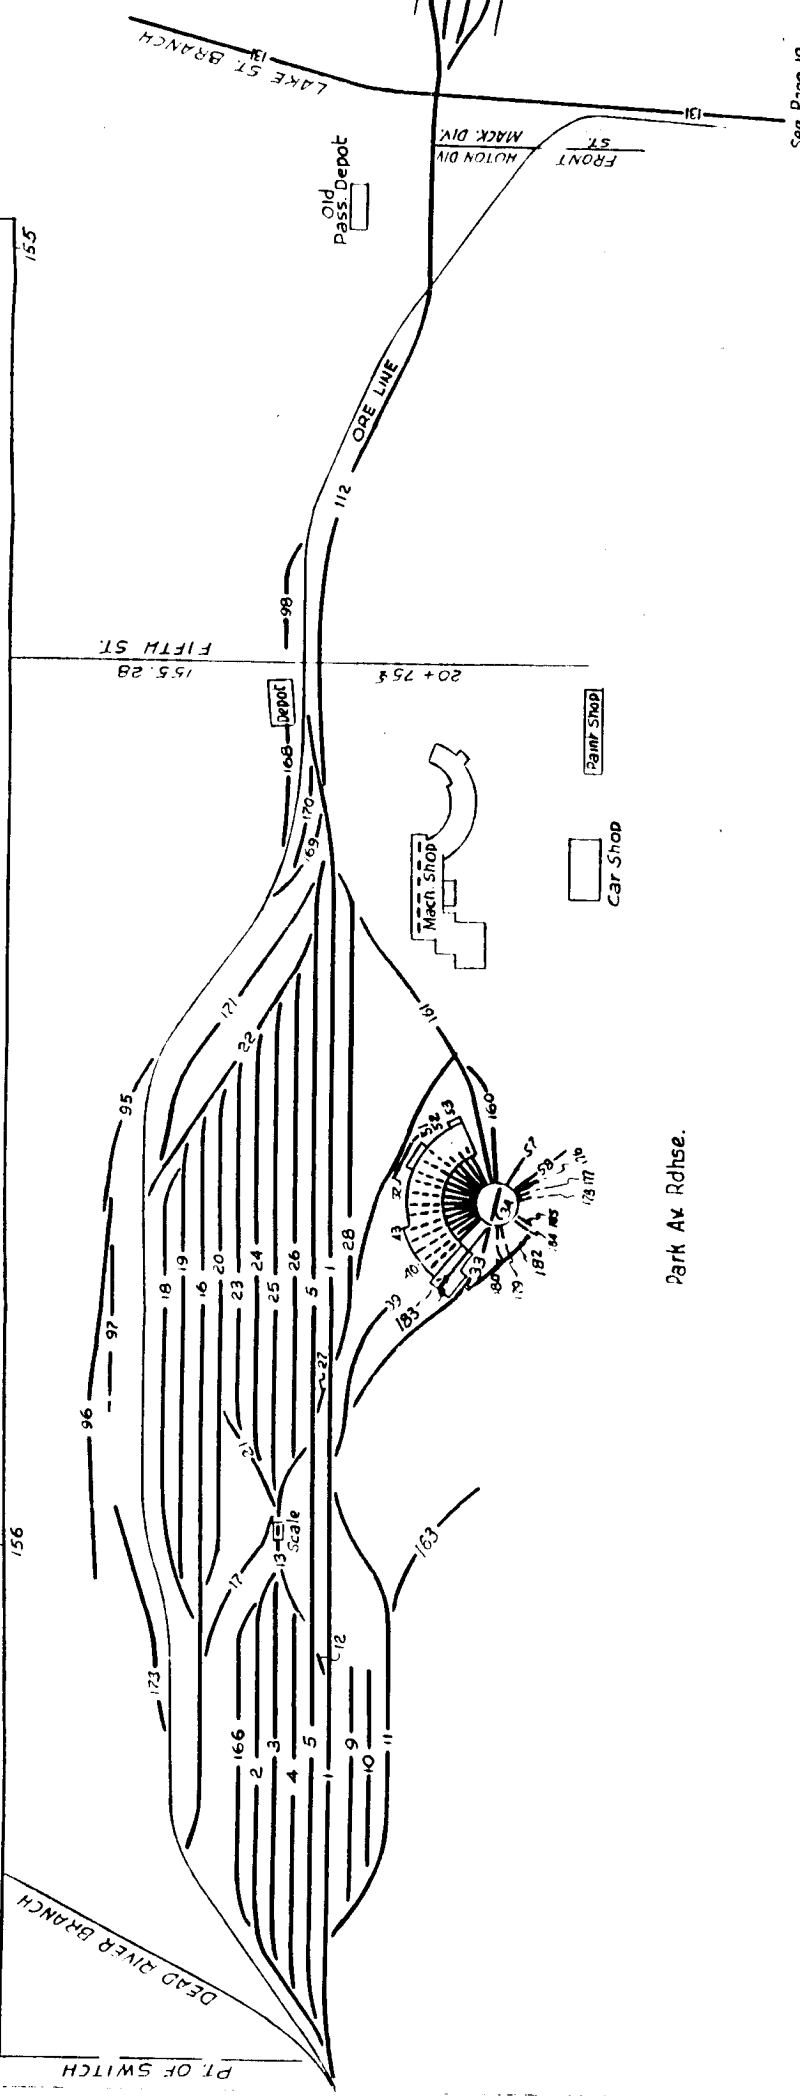

See Page 19

Park Av Rdhse.

DSS	ICC	LENGTH	DSS	ICC	LENGTH	DSS	ICC	LENGTH	DSS	ICC	LENGTH	DSS	ICC	LENGTH	DSS	ICC	LENGTH	DSS	ICC	LENGTH	
1	451	5877	19	466	1576	51	96-A	60	58	95	493	178	669	6							
2	452	2450	20	467	1804	52	"	58	60	96	493	668	179	670	6						
3	453	2080	21	468	433	53	"	60	97	98	494	1696	163	627	927	180	671	6			
4	454	2139	22	469	974	41	"	139	97	98	494	716	165	640	339	182	686				
5	455	5103	23	470	1421	42	"	111	98	98	494	363	166	636	1908	183	705	172			
9	456	206	24	471	1608	43	"	80	111	98	494	168	648	698	184	712	72				
10	457	602	25	472	1784	44	"	553	130	60	479	169	649	336	185	713	72				
11	458	2004	26	473	1842	45	"		112	506		3907	170	650	458						
12	459	203	27	474	206	46	"		113	507		1141	171	651	1066						
13	460	912	28	475	1355	47	"		114	508		1141	173	655	1451						
16	463	3095	32	476	386	48	"		115	509		1242									
17	464	403	33	94	168	49	"		176	667											
18	465	1527	34	96-B	75	50	"		177	668											
									160	616		401									